

MOBILITY & TRAFFIC ENGINEERING DIVISION

9770 Culver Boulevard, 2nd Floor, Culver City, CA 90232
(310) 253-5634 - traffic.engineering@culvercity.org

TEMPORARY NO PARKING SIGN POSTING GUIDELINES

Temporary No Parking Sign (TNPS) SHALL NOT cover or obscure existing signs or parking meter heads.


The TNPS must be unobstructed and clearly visible by drivers on the street.

Each TNPS shall be posted:

- Facing oncoming traffic, directly below existing signage, and at a 90-degree angle to the street (like a STOP sign)
- Fastened at both top and bottom according to the chart below, or stapled to a stake in several points

Except when posted on a parking meter, a minimum of two TNPS are always required, with a maximum of 30' (thirty feet) between them. When the distance exceeds 30' (thirty feet) in length, additional signs should be placed between the "BEGIN" and "END" signs, with all signs placed a maximum of 30' (thirty feet) apart.

POSTING REQUIREMENTS FOR TEMPORARY NO PARKING (TNP) SIGNS

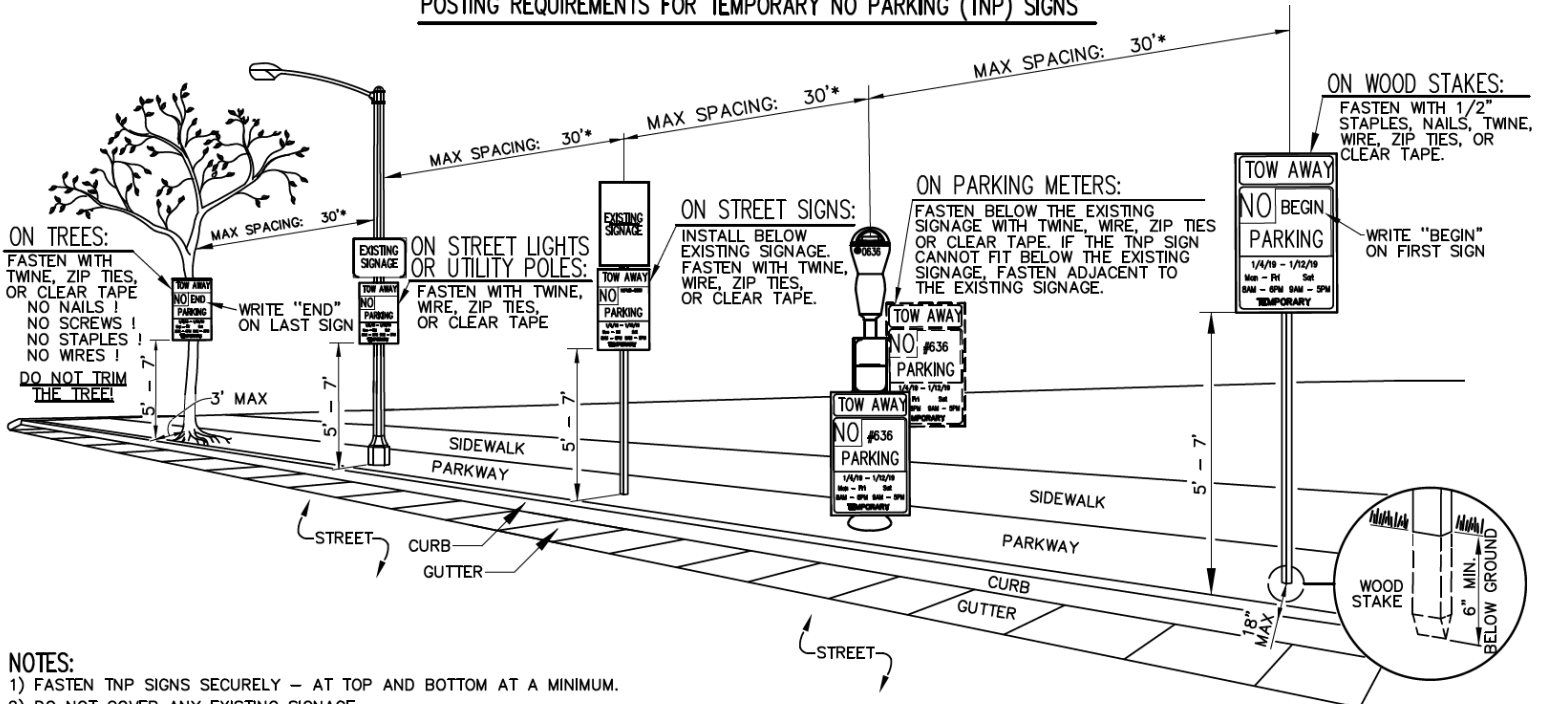

NOTES:

- 1) FASTEN TNP SIGNS SECURELY – AT TOP AND BOTTOM AT A MINIMUM.
- 2) DO NOT COVER ANY EXISTING SIGNAGE.
- 3) INSTALL TNP SIGNS FACING ONCOMING TRAFFIC AND AT A 90 DEGREE ANGLE TO THE STREET (LIKE A STOP SIGN).
- 4) TNP SIGNS MUST BE UNOBSTRUCTED AND CLEARLY VISIBLE FROM THE STREET.
- 5) DO NOT POST TNP SIGNS ON TREES IF 5'-0" MINIMUM TO THE BOTTOM OF THE SIGN CANNOT BE OBTAINED.

*IF TNP SIGNS ARE BEING POSTED ON THE ENTIRE BLOCK, MAXIMUM SPACING BETWEEN TNP SIGNS IS 50 FEET AND A TNP SIGN MUST BE POSTED ON ALL EXISTING POLES WHERE PERMANENT PARKING SIGNS ARE INSTALLED